

CANNINGTON

—ONT.—

POPULATION - 1200.

WATER SUPPLY - BEAVER RIVER

1 HAND ENGINE 7 TANKS
600 FT. RUBBER HOSE

HOOK & LADDER CO 15 MEN (PAID WHEN ON DUTY)

JUNE, 1910.

CHAS E. GOAD, CIVIL ENGINEER.
TORONTO & MONTREAL.


SCALE 500 FT. = 1 INCH.

KEY

RED - BRICK, YELLOW - WOOD (WHSE STORES & CO)
BLUE - STONE, GRAY - WOOD (SHEDS FACTORIES & CO)
EDGED WITH RED - BRICK VENEERED OR NOGGED
SLATE COLOR - ENTIRELY IRON CONSTRUCTION
NB (ON 100 SCALE) VENEERED BUILDINGS ARE
COLORED RED & MARKED V.
RC - ROUGH CASTON PLASTERED CORR. IRON CLAD
PROBABLE FIRE CUT OFF
FIRE WALL 6' TO 18' ABOVE ROOF
FIRE WALL 18' TO 30' ABOVE ROOF
OPENINGS IN WALLS (22 & 32 FLOORS)
IRON OR STANDARD DOORS OR SHUTTERS
STEAM BOILERS
HOISTS ON ELEVATORS
WOOD ON LATH & PLASTER PARTITION
PASSAGE OR DRIVEWAY UNDER
IN 1ST STORY (STROKES SIGNIFY STORIES,
* 12 & 32 * DOTS OPENINGS, HEADINGS
FROM LEFT TO RIGHT
FACING BUILDING.
PARAPET WALL (DOUBLE LINE)
STABLE (DIAGONAL LINES)
METAL CORNICE (SOLID LINE)
WOODEN " (DOTTED ")
SKYLIGHT (LINES UNDER, DENOTE
OPENINGS IN FLOORS,
LUMBER FILL
FIGURES IN BRACKETS THUS (50) DENOTE RELATIVE
HEIGHTS OF GROUND
FIGURES IN STREETS THUS (10') ARE STREET WIDTHS
NEE PARALLEL TO & OUTSIDE OF STREET LINE ARE
EXISTING STREET NEE. NEE AT RIGHT ANGLES TO OR
INSIDE STREET LINE, ARE ARBITRARY NEE
B.C. 1000 BUCK CHIMNEY 100' HIGH S.P. - STOVE PIPE
O.I.C. 100' - IRON
TOWN HYDRANT (C) PRIVATE HYDRANT (S) STANDPIPE
ON KEY PLAN
HYDRANTS & BELLING, D.D. - DETACHED DWELLINGS,
S.D. - SCATTERED DWELLINGS.


(N°)

SEE SHEET N°5.

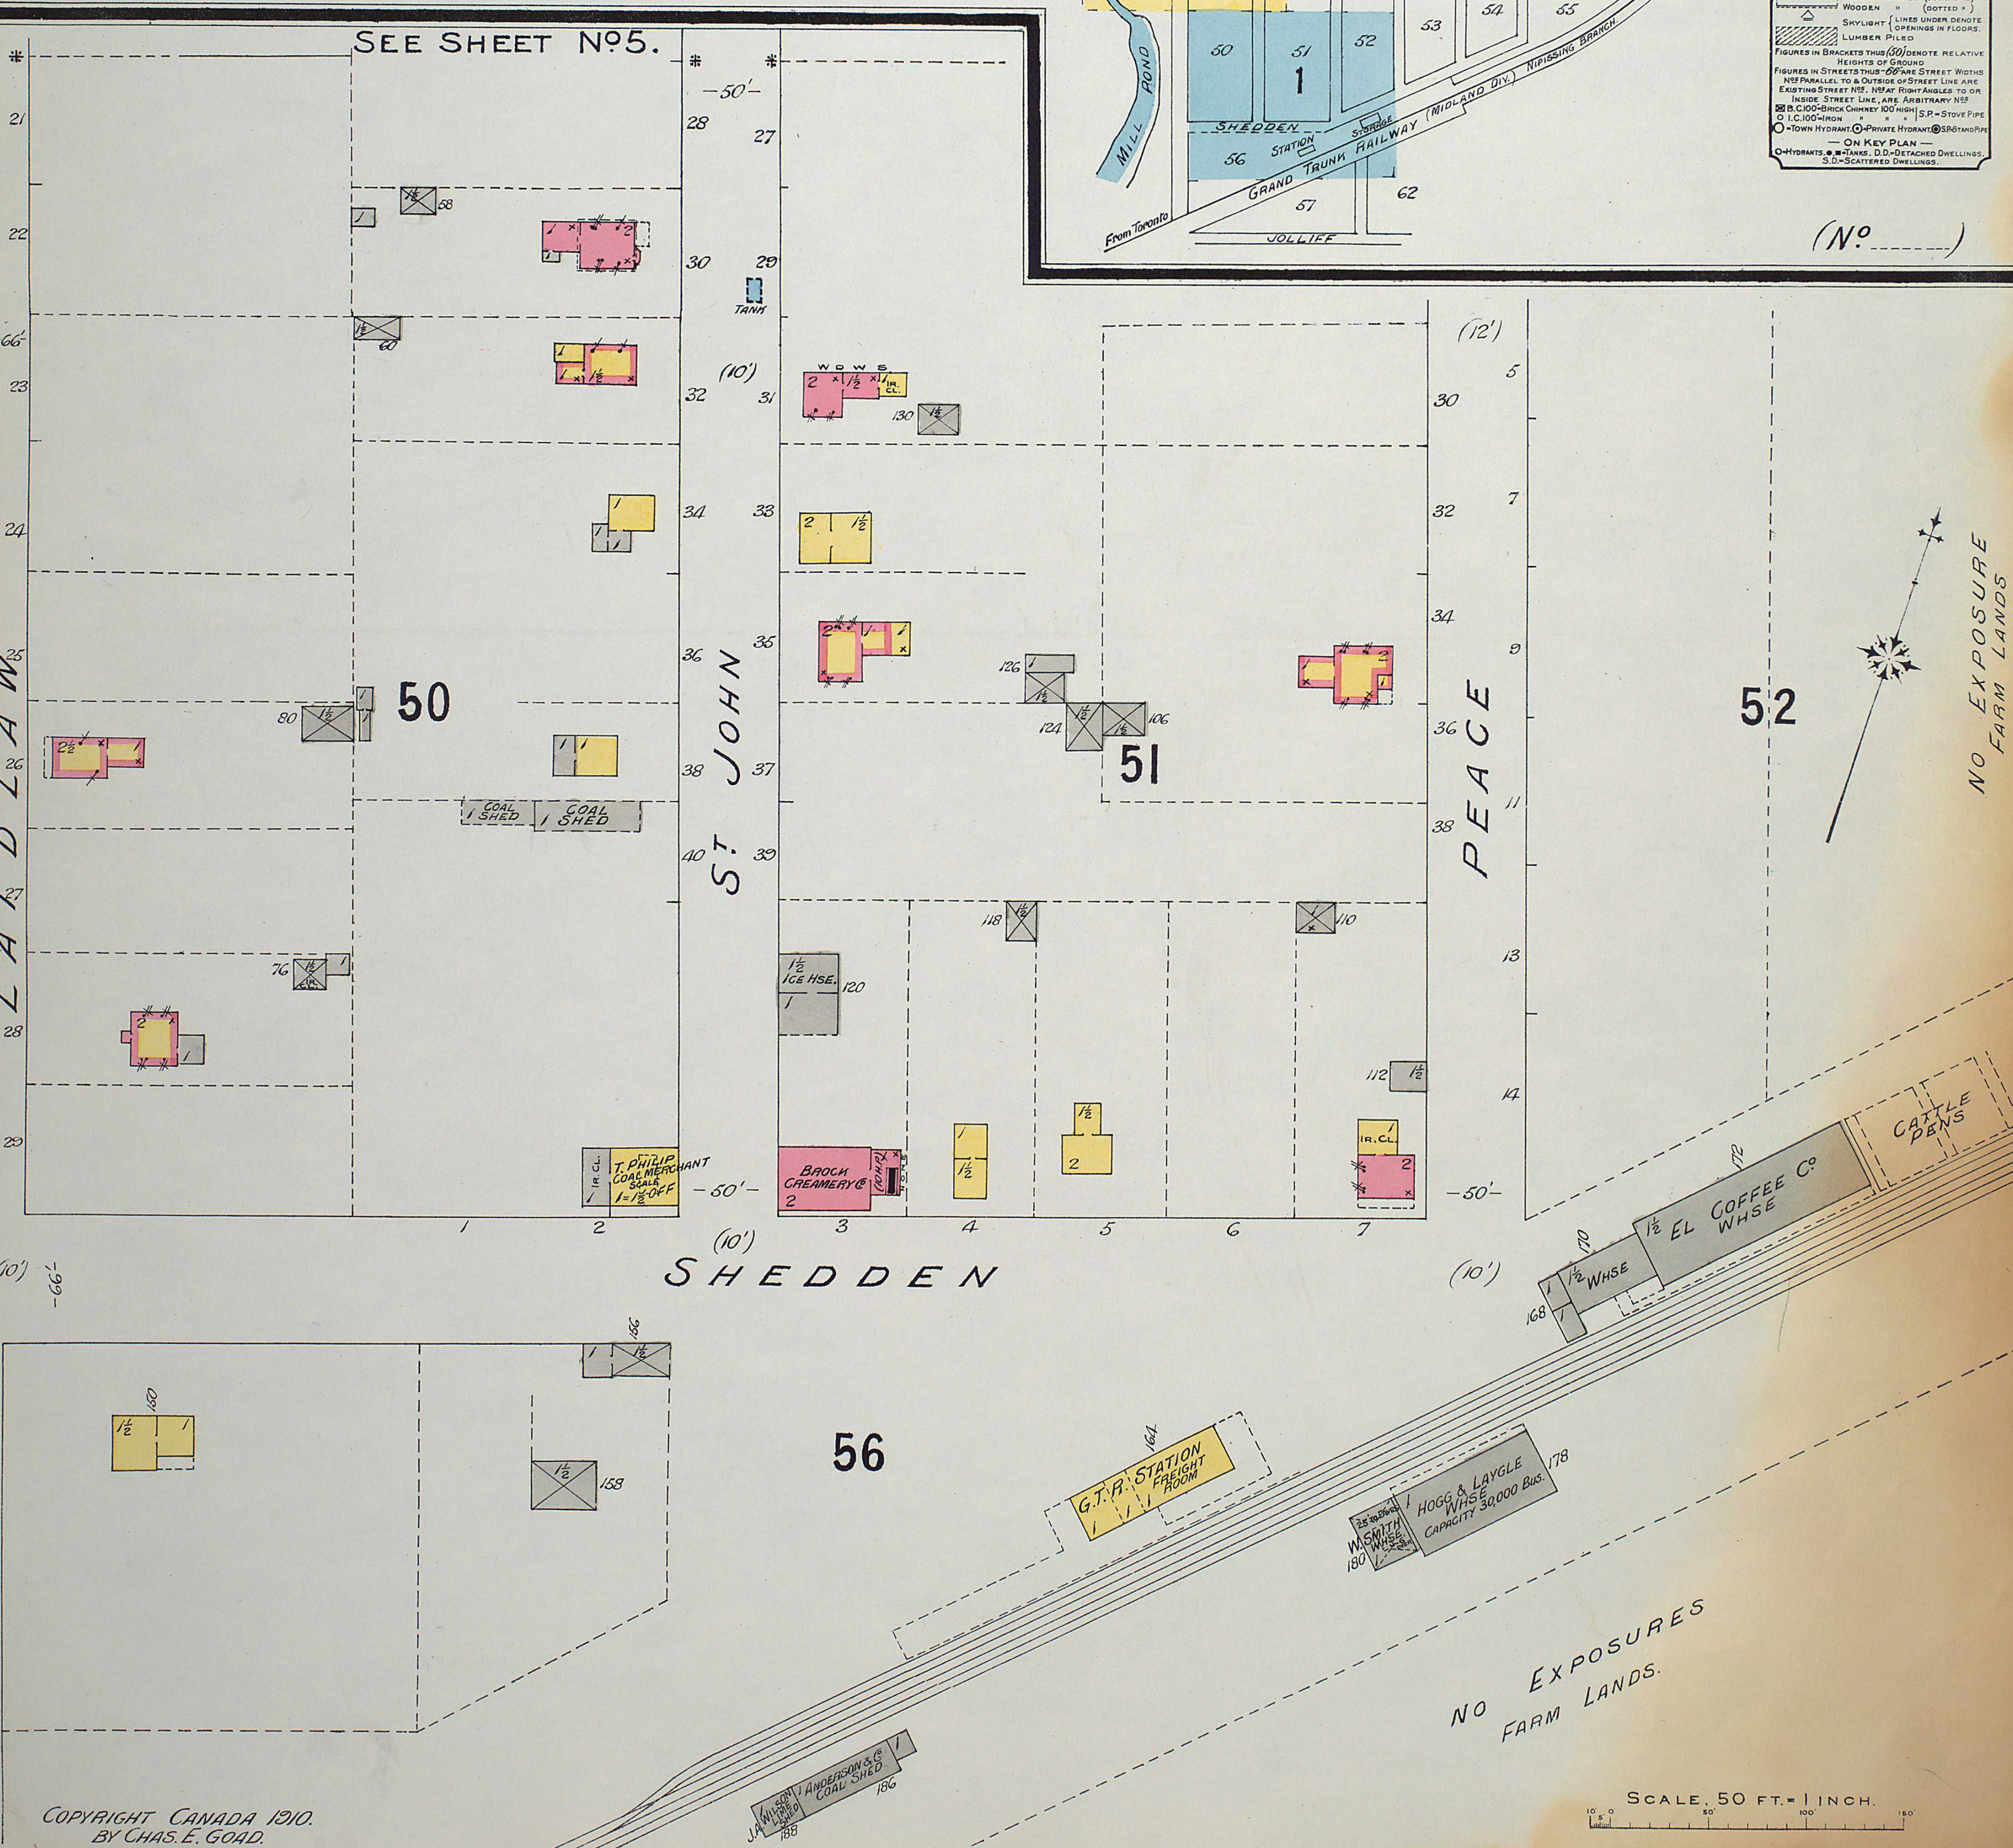

NO EXPOSURES
FARM LANDS.

SCALE, 50 FT. = 1 INCH.

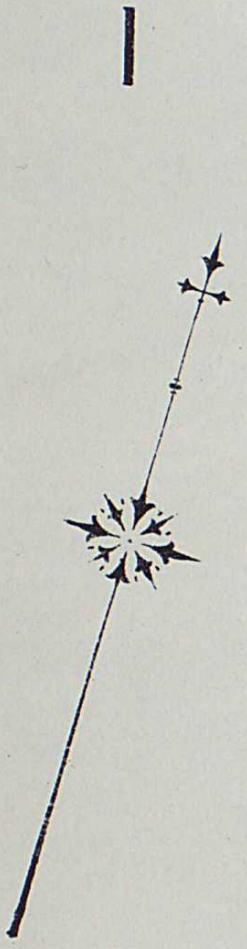

-50'-

-60'-

NO EXPOSURES

15

20

16

17

2B
[O.B. 2]

34

(0')

40

44

3

SKATING RINK

CURLING RINK

Mc KAY

YORK

ANN

LAIDLAW


CAMERON




(6')

SEE SHEET N° 4.


SEE SHEET N° 3.

(10')

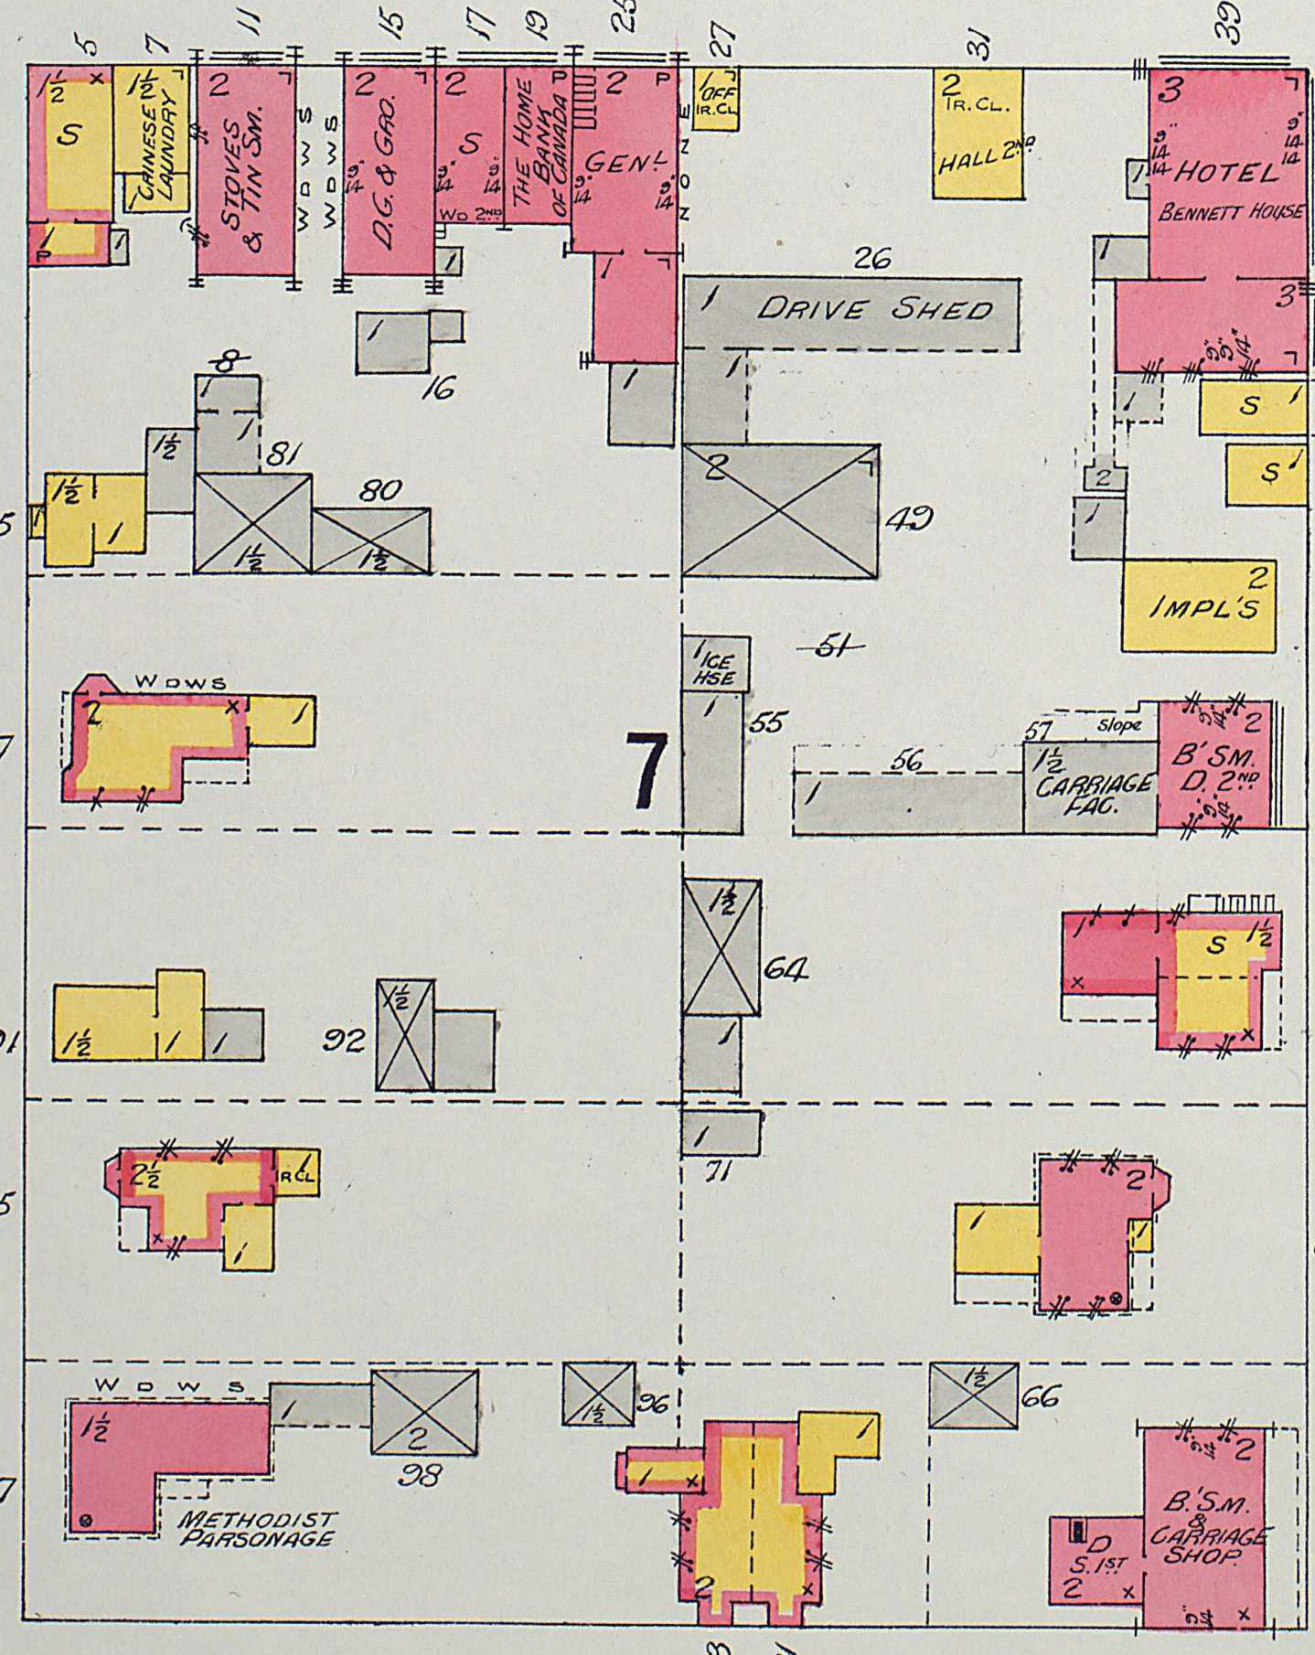

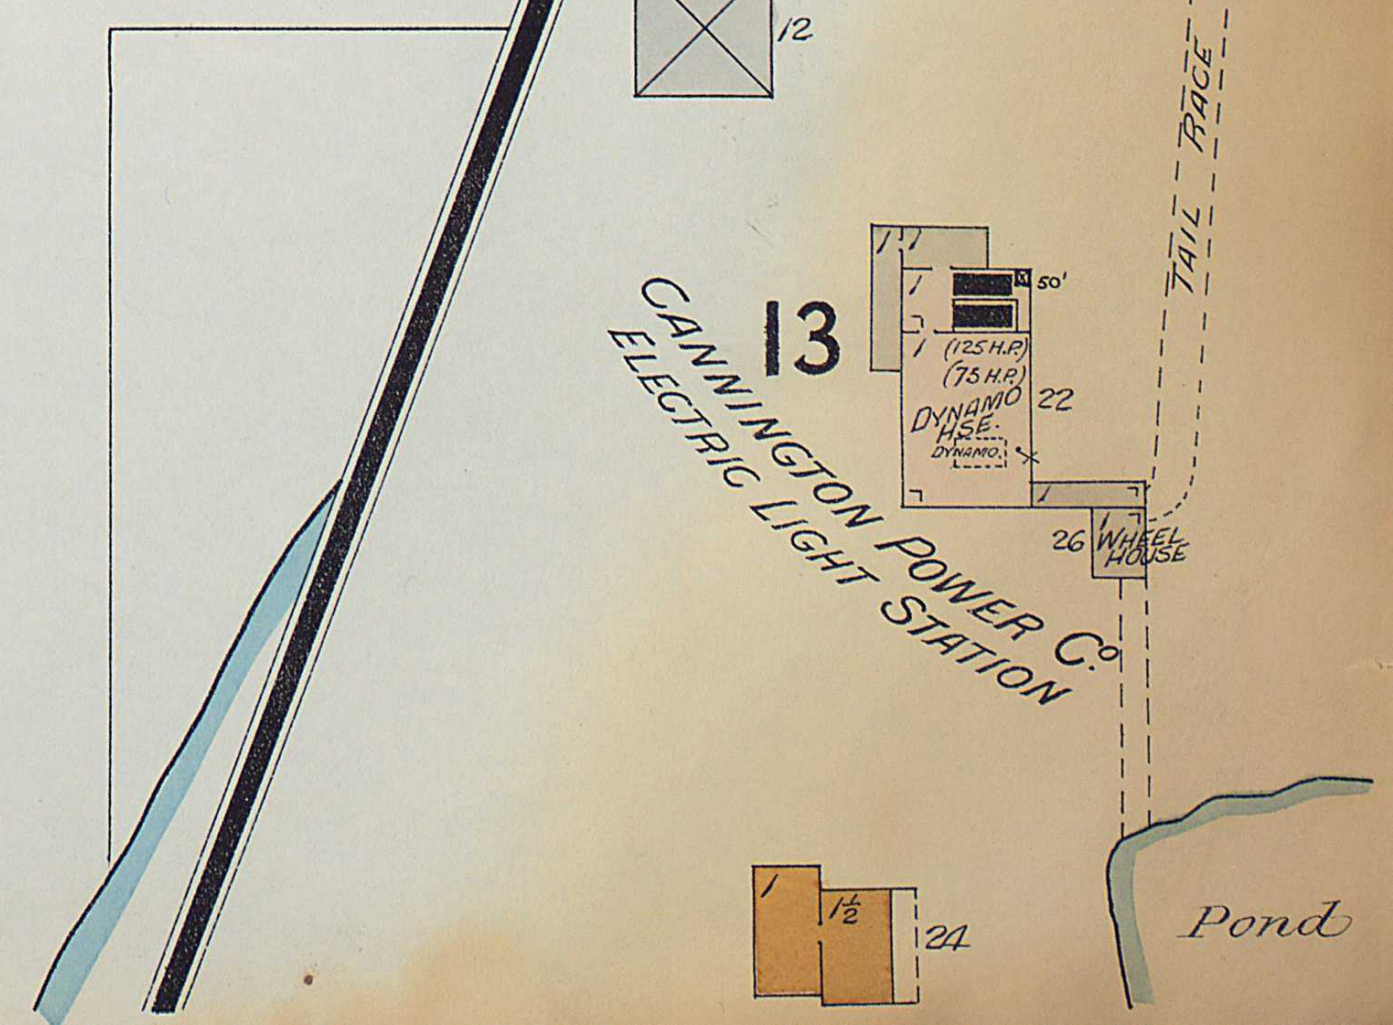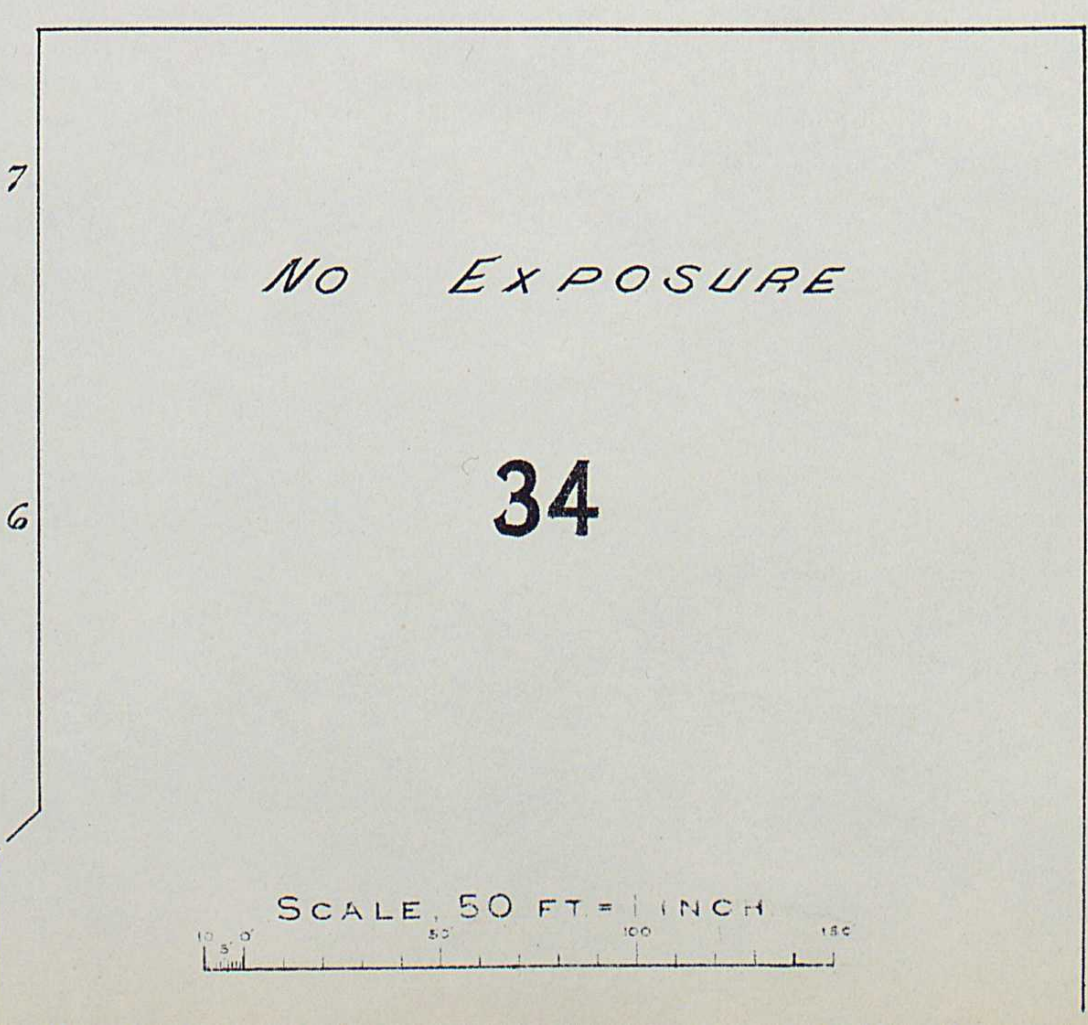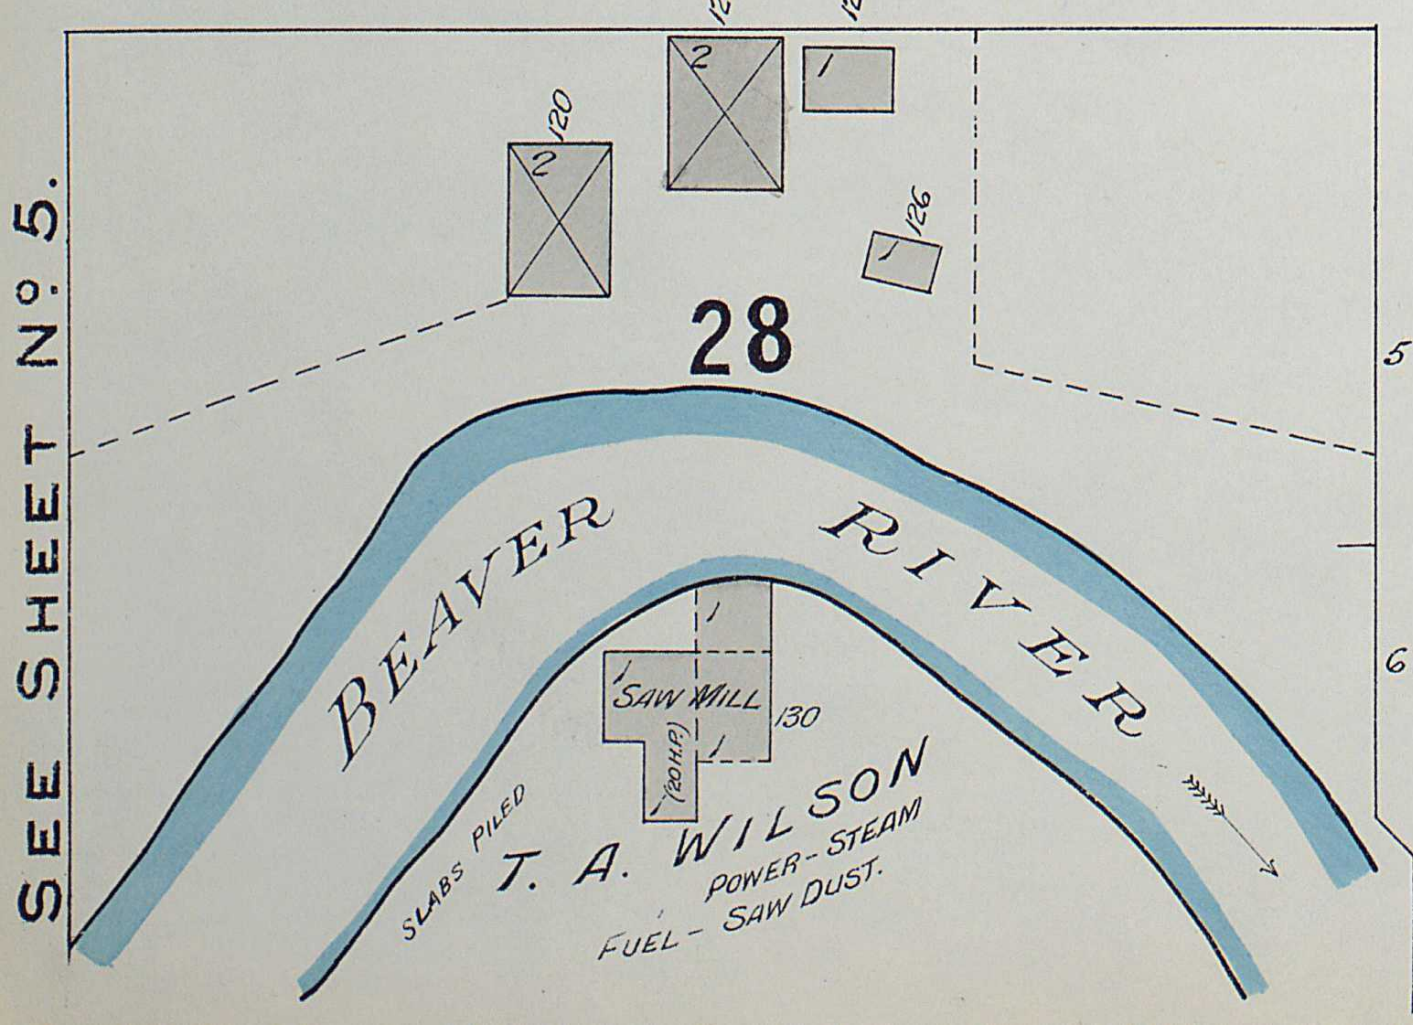


NO EXPOSURE

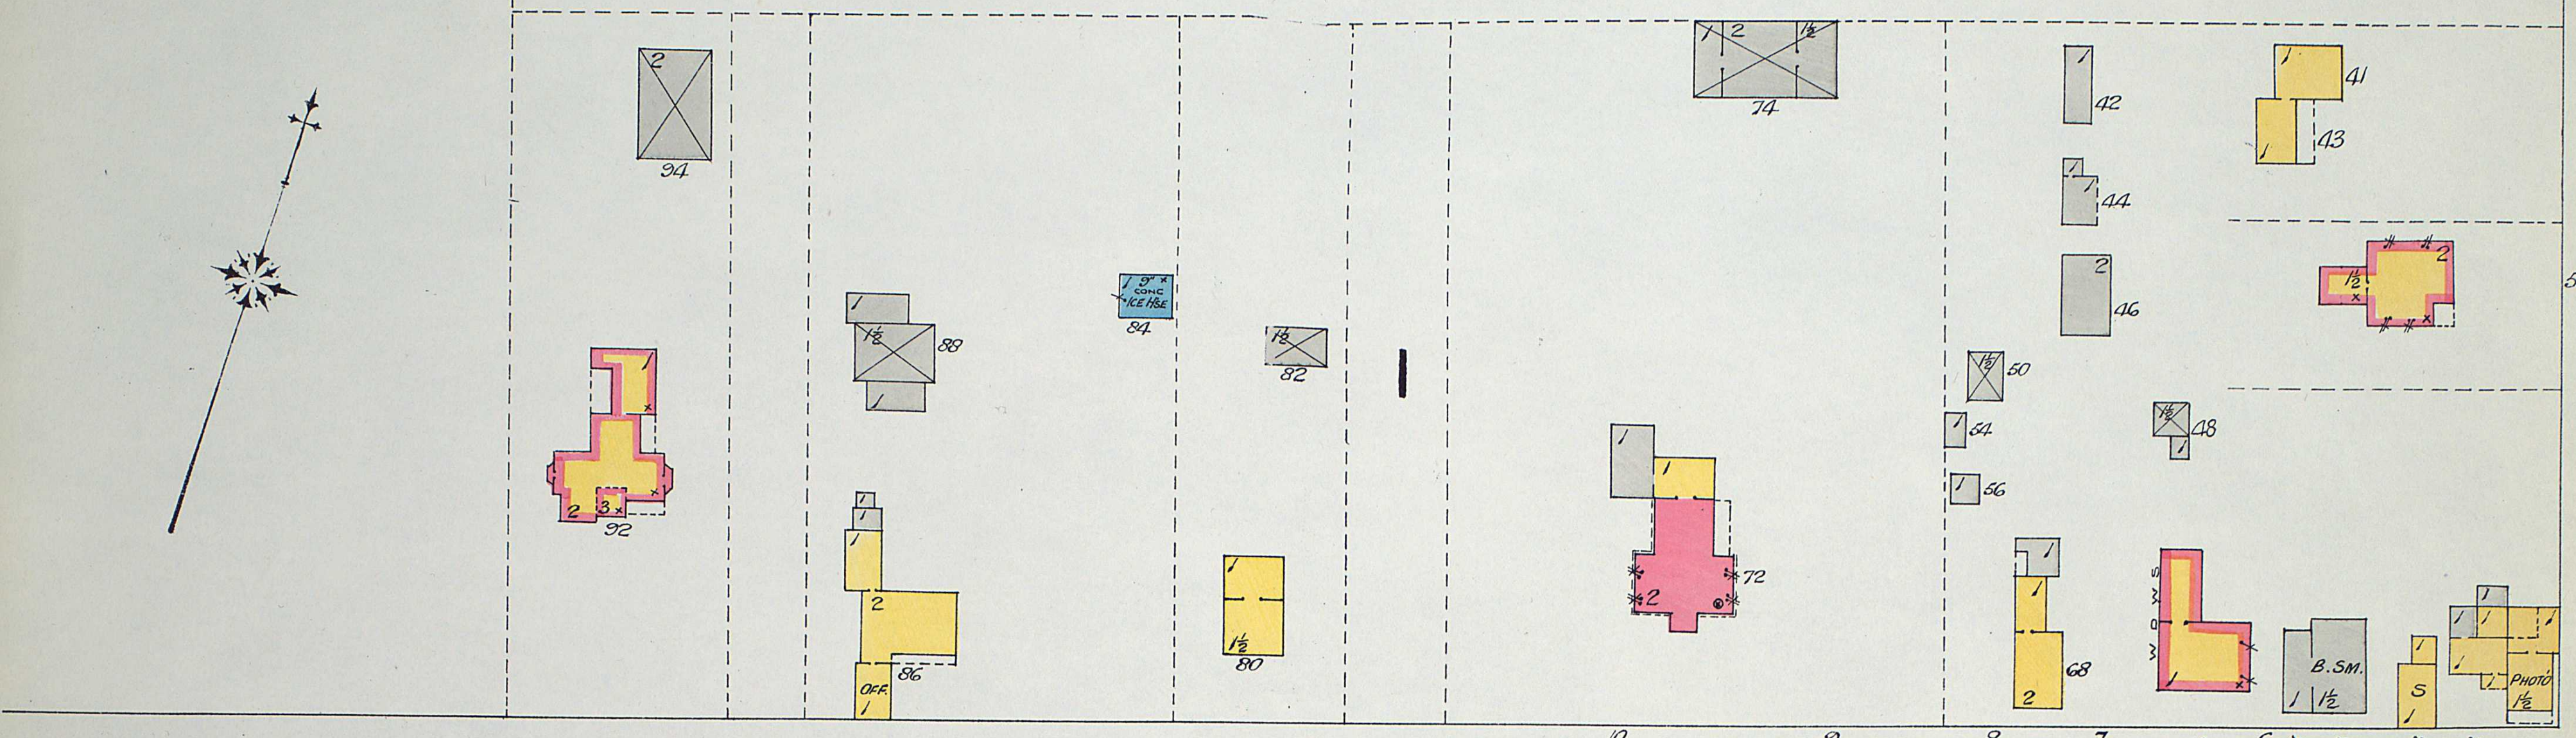

72' (10')

CAMERON


(10')

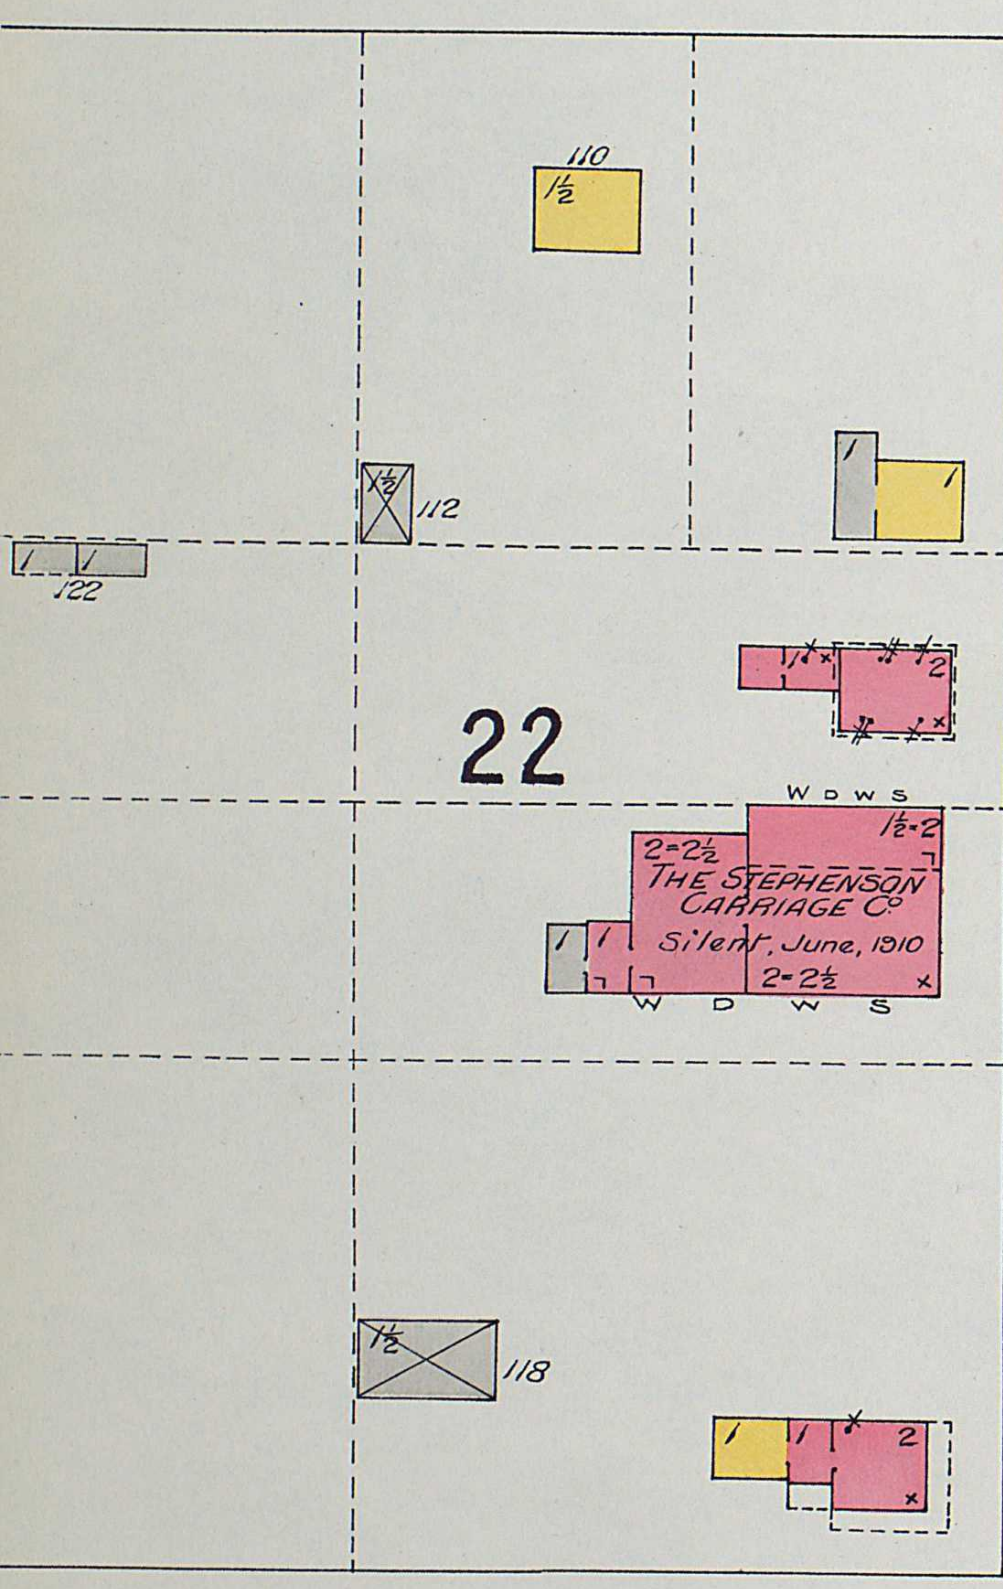

22

QUEEN


(15')

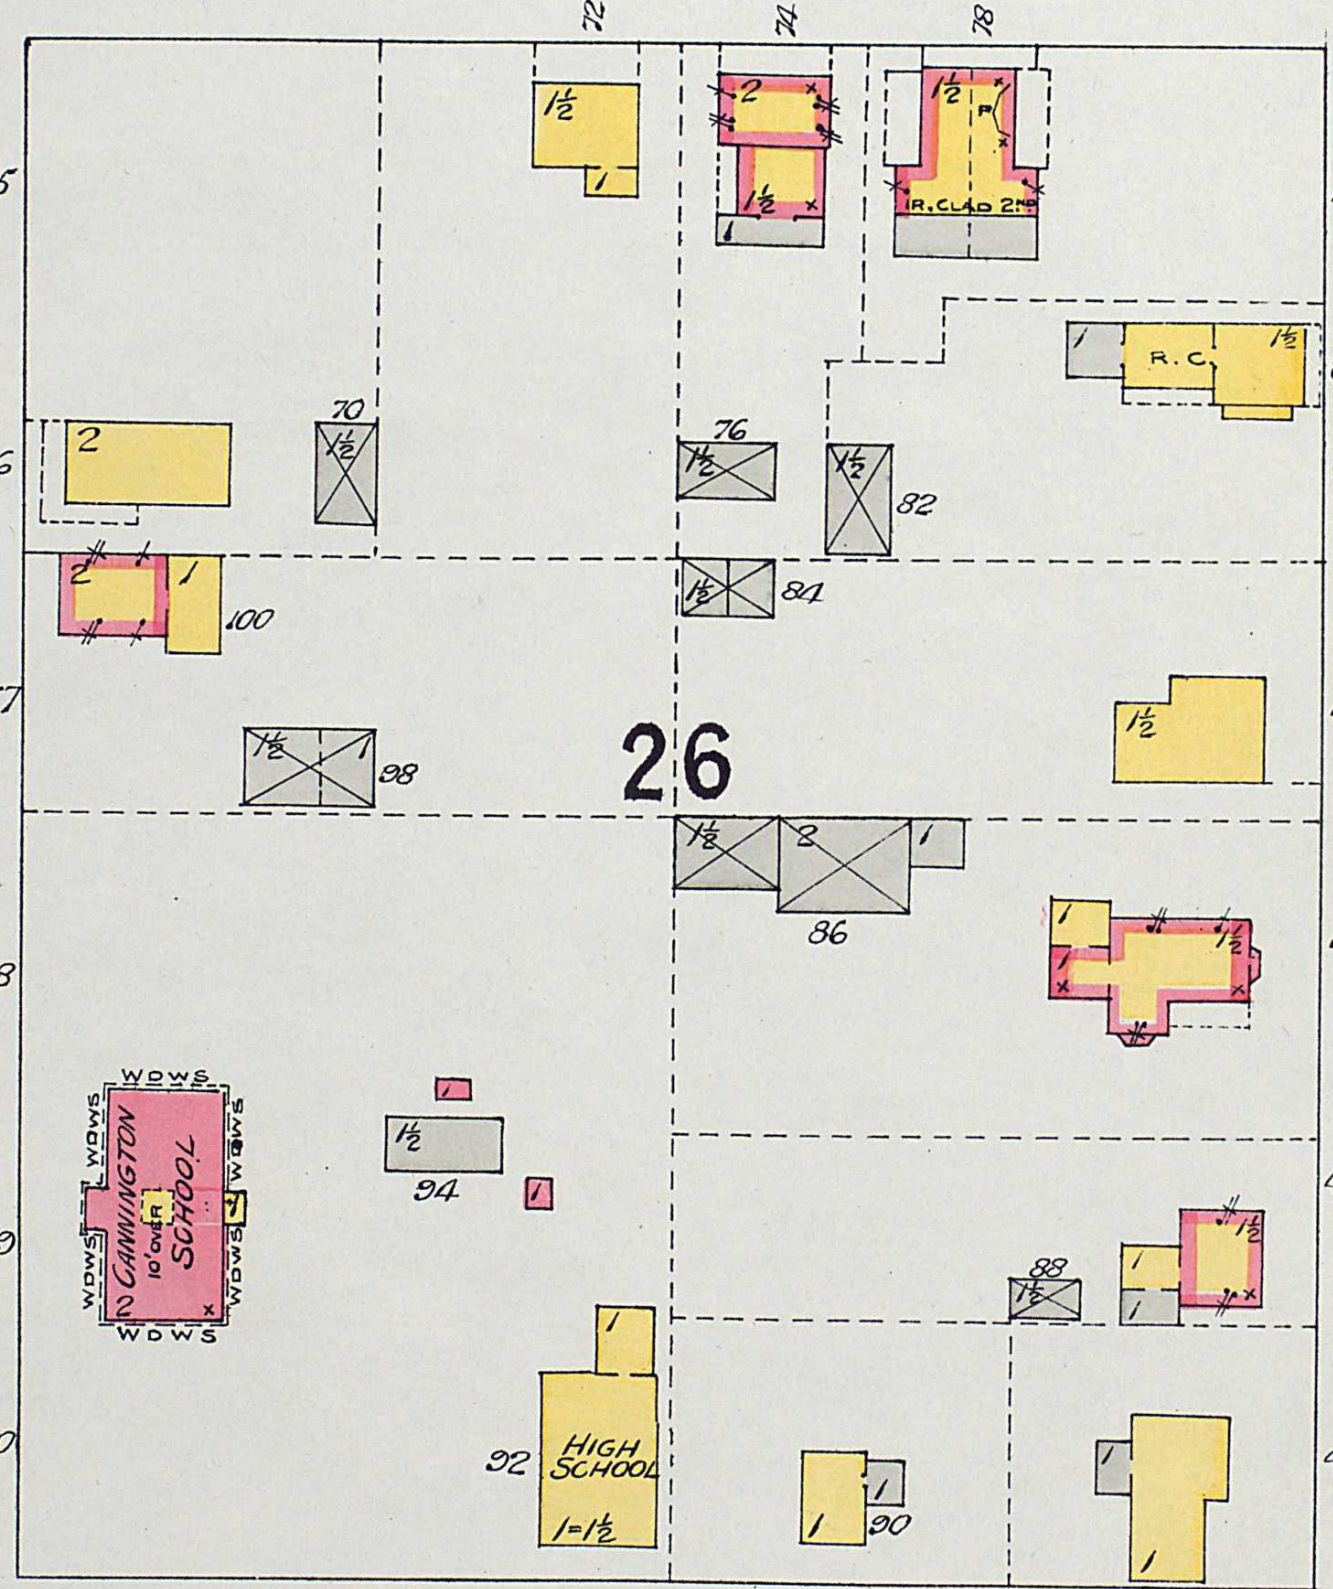

26

HING

(15')

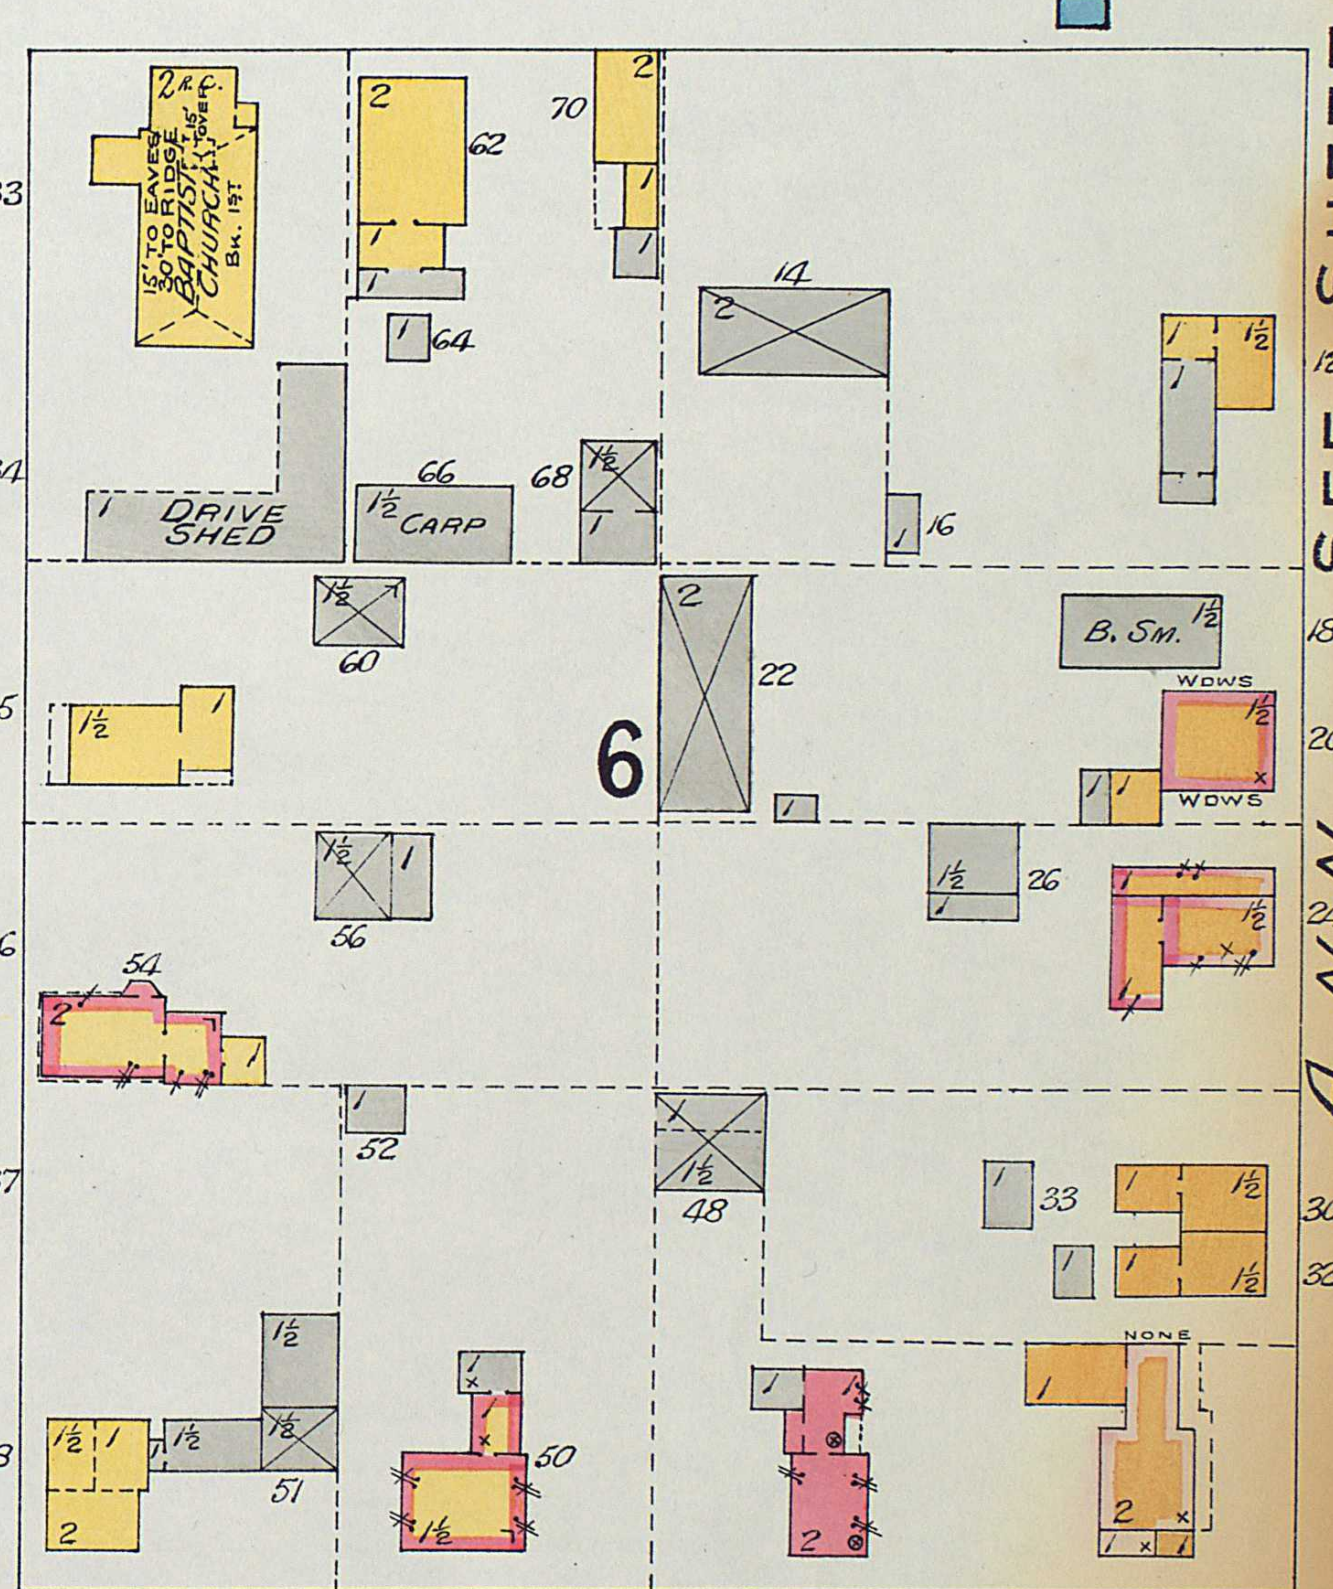

6

SEE SHEET NO. 2.
A N N

